


P:\2011\c11004 Jerome Village Center\CAD Current Master Planning Studies\21 0311 VN-9 FDP\vn-9 landscape.dwg Mar 17, 2021 - 11:35amasolelther

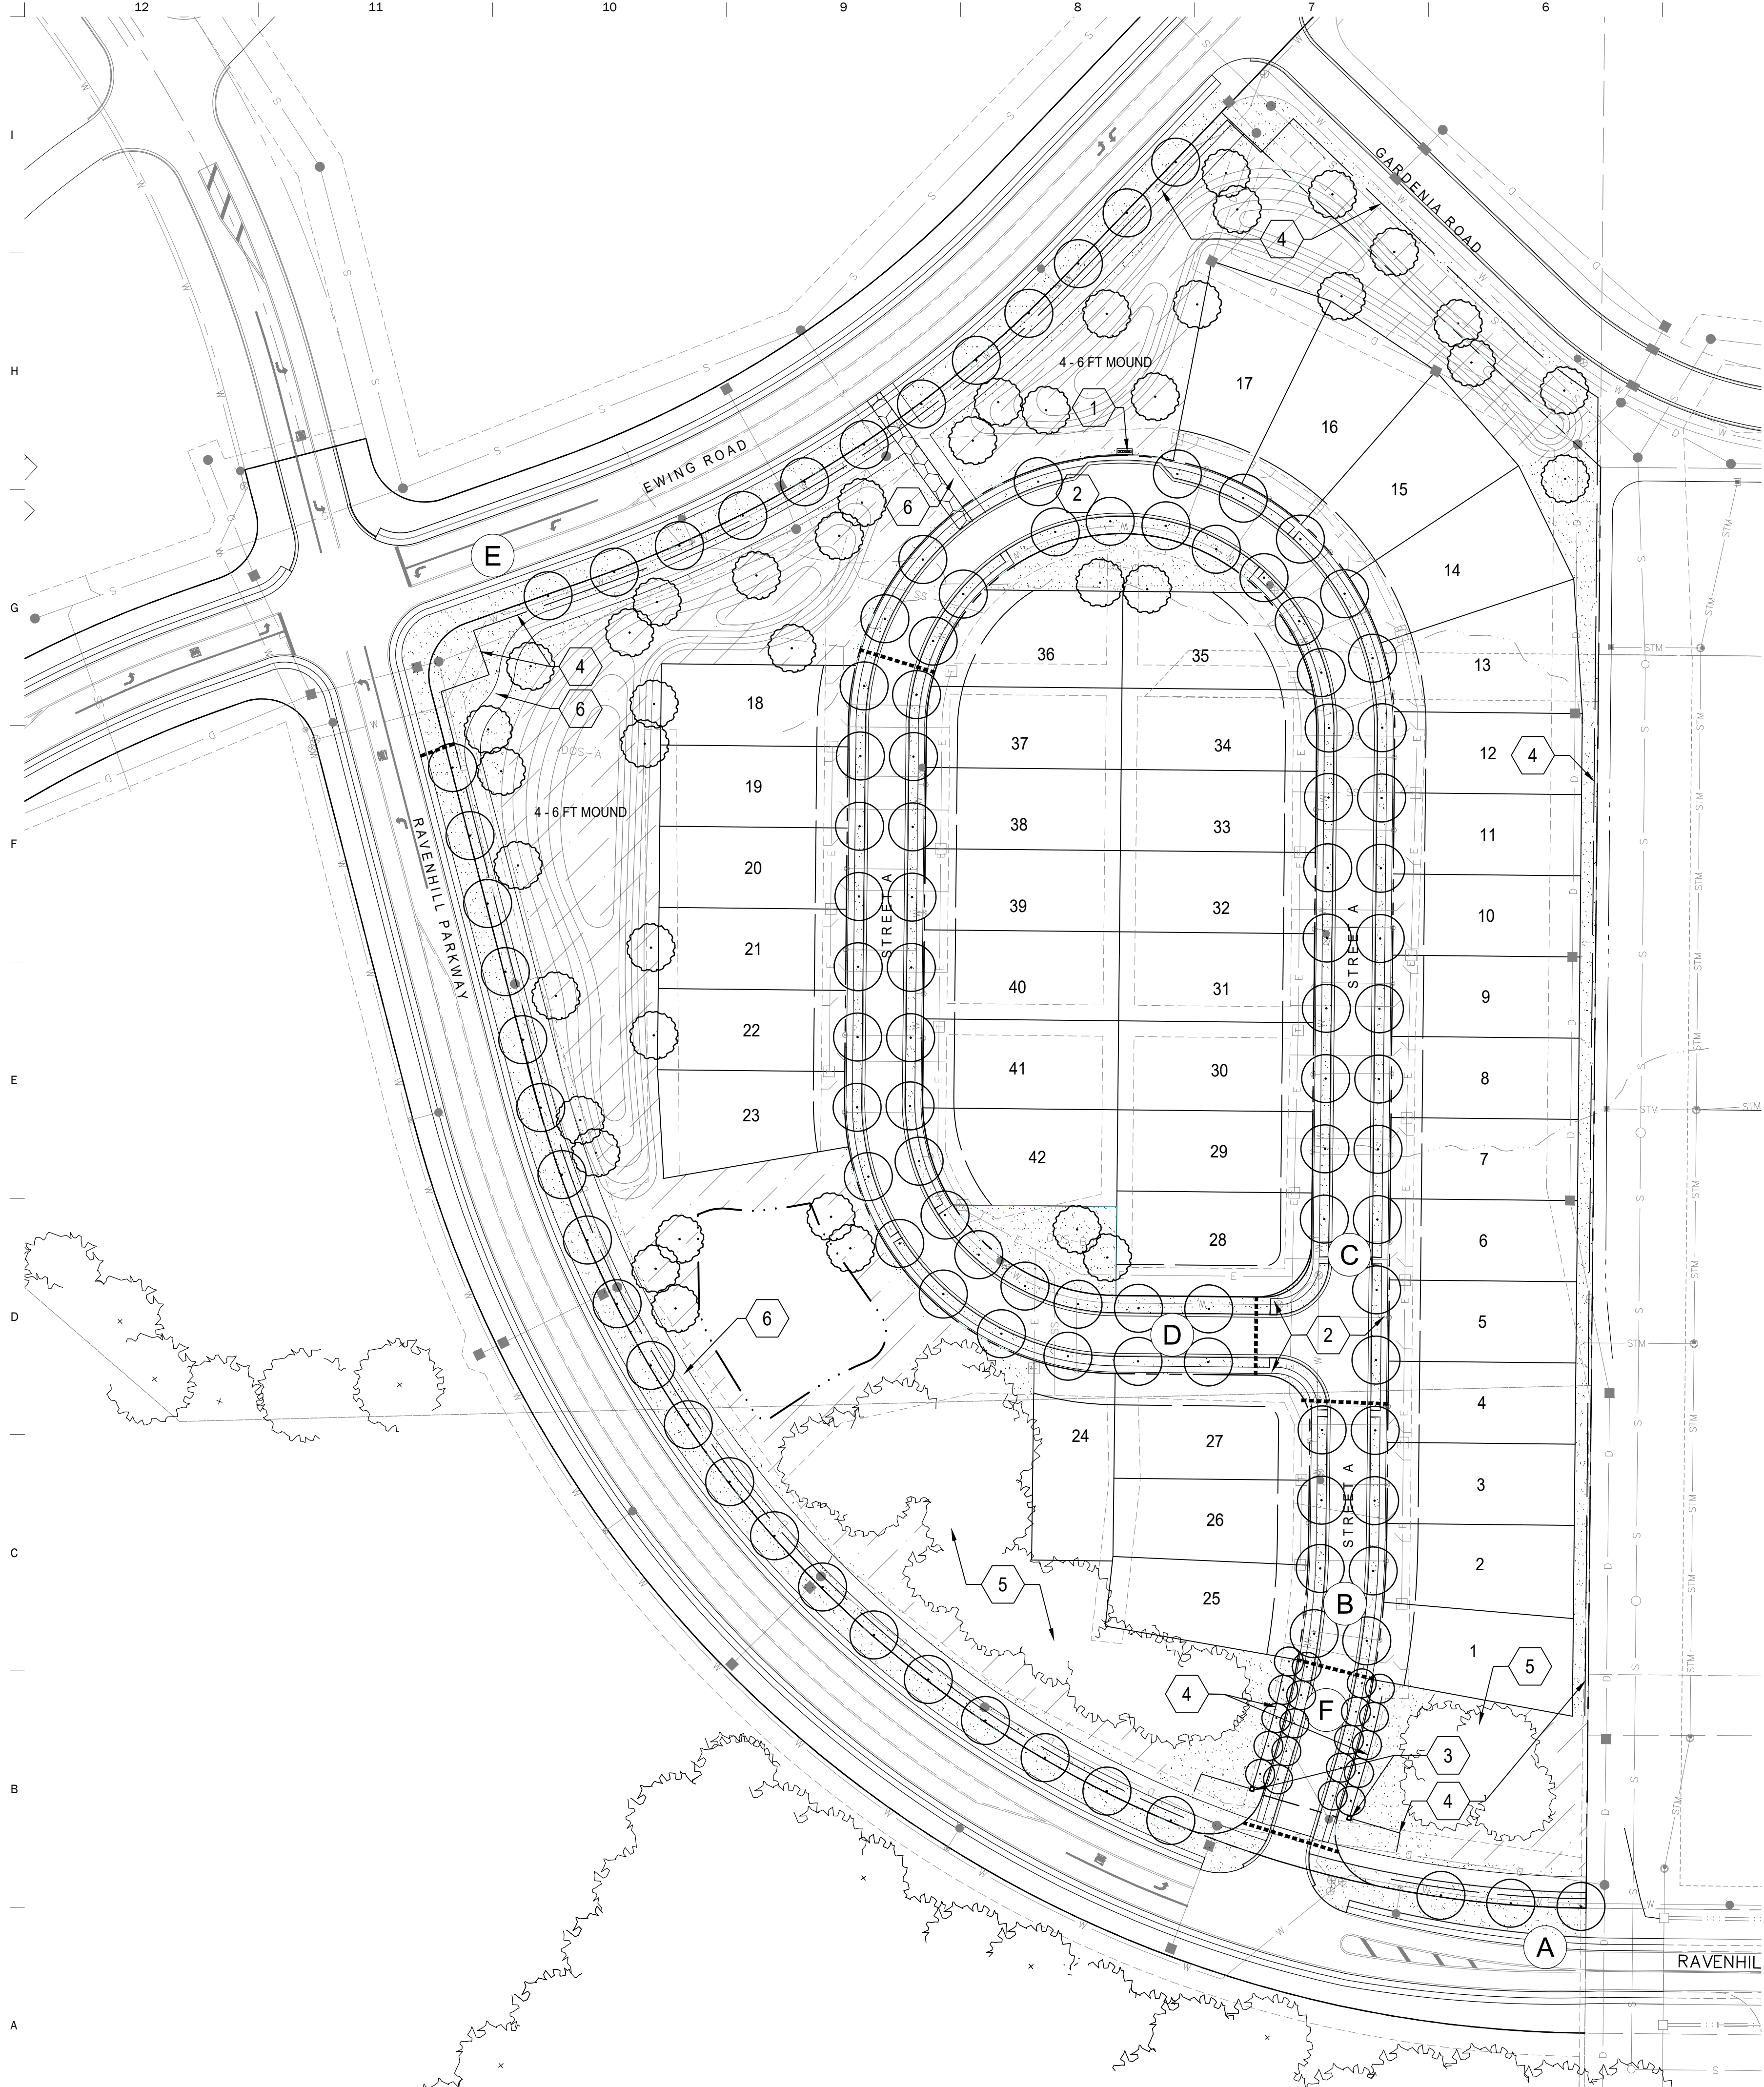

LEGEND AND CODED NOTES

- SEEDED TURF
- NO-MOW TURF
- STREET TREE
- OPEN SPACE TREE
- ORNAMENTAL TREE
- 1 CLUSTER BOX UNIT
- 2 SIDEWALK
- 3 STONE COLUMNS
- 4 4-RAIL FENCE
- 5 EXISTING VEGETATION TO REMAIN
- 6 BIKE PATH

STREET TREES					
CODE	COMMON NAME	LATIN NAME	SIZE	COND.	NOTES
A	Legacy Sugar Maple	<i>Acer saccharum</i> 'Legacy'	3" cal.	B&B	
B	London Plant Tree	<i>Platanus a.</i> Exclamation	3" cal.	B&B	
C	American Sentry Linden	<i>Tilia a.</i> American Sentry	3" cal.	B&B	
D	Jefferson Elm	<i>Ulmus a.</i> 'Jefferson'	3" cal.	B&B	
E	Allee Elm	<i>Ulmus x.</i> 'Allee'	3" cal.	B&B	

ORNAMENTAL TREES					
F	Robin Hill Serviceberry	<i>Amelanchier laevis</i> Robin Hill	3" cal.	B&B	

OPEN SPACE TREES					
	Kentucky Coffee Tree	<i>Gymnocladus dioicus</i>	3" cal.	B&B	
	White Oak	<i>Quercus alba</i>	3" cal.	B&B	
	Swamp White Oak	<i>Quercus bi-color</i>	3" cal.	B&B	
	New Harmony Elm	<i>Ulmus a.</i> New Harmony	3" cal.	B&B	

FINAL DEVELOPMENT
PLAN
NOT FOR CONSTRUCTION


revision	date	issued
▲	_____	_____
▲	_____	_____
▲	_____	_____
▲	_____	_____
▲	_____	_____
▲	_____	_____
▲	_____	_____
▲	_____	_____

seal


P:\2011\c11004 Jerome Village Center\CAD\Current\Master Planning Studies\21 0311 VN-9 FDP\vn-9 landscape.dwg, Mar 17, 2021 - 11:36am,solelther

revision	date	issued
△	_____	_____
△	_____	_____
△	_____	_____
△	_____	_____
△	_____	_____
△	_____	_____
△	_____	_____
△	_____	_____


seal

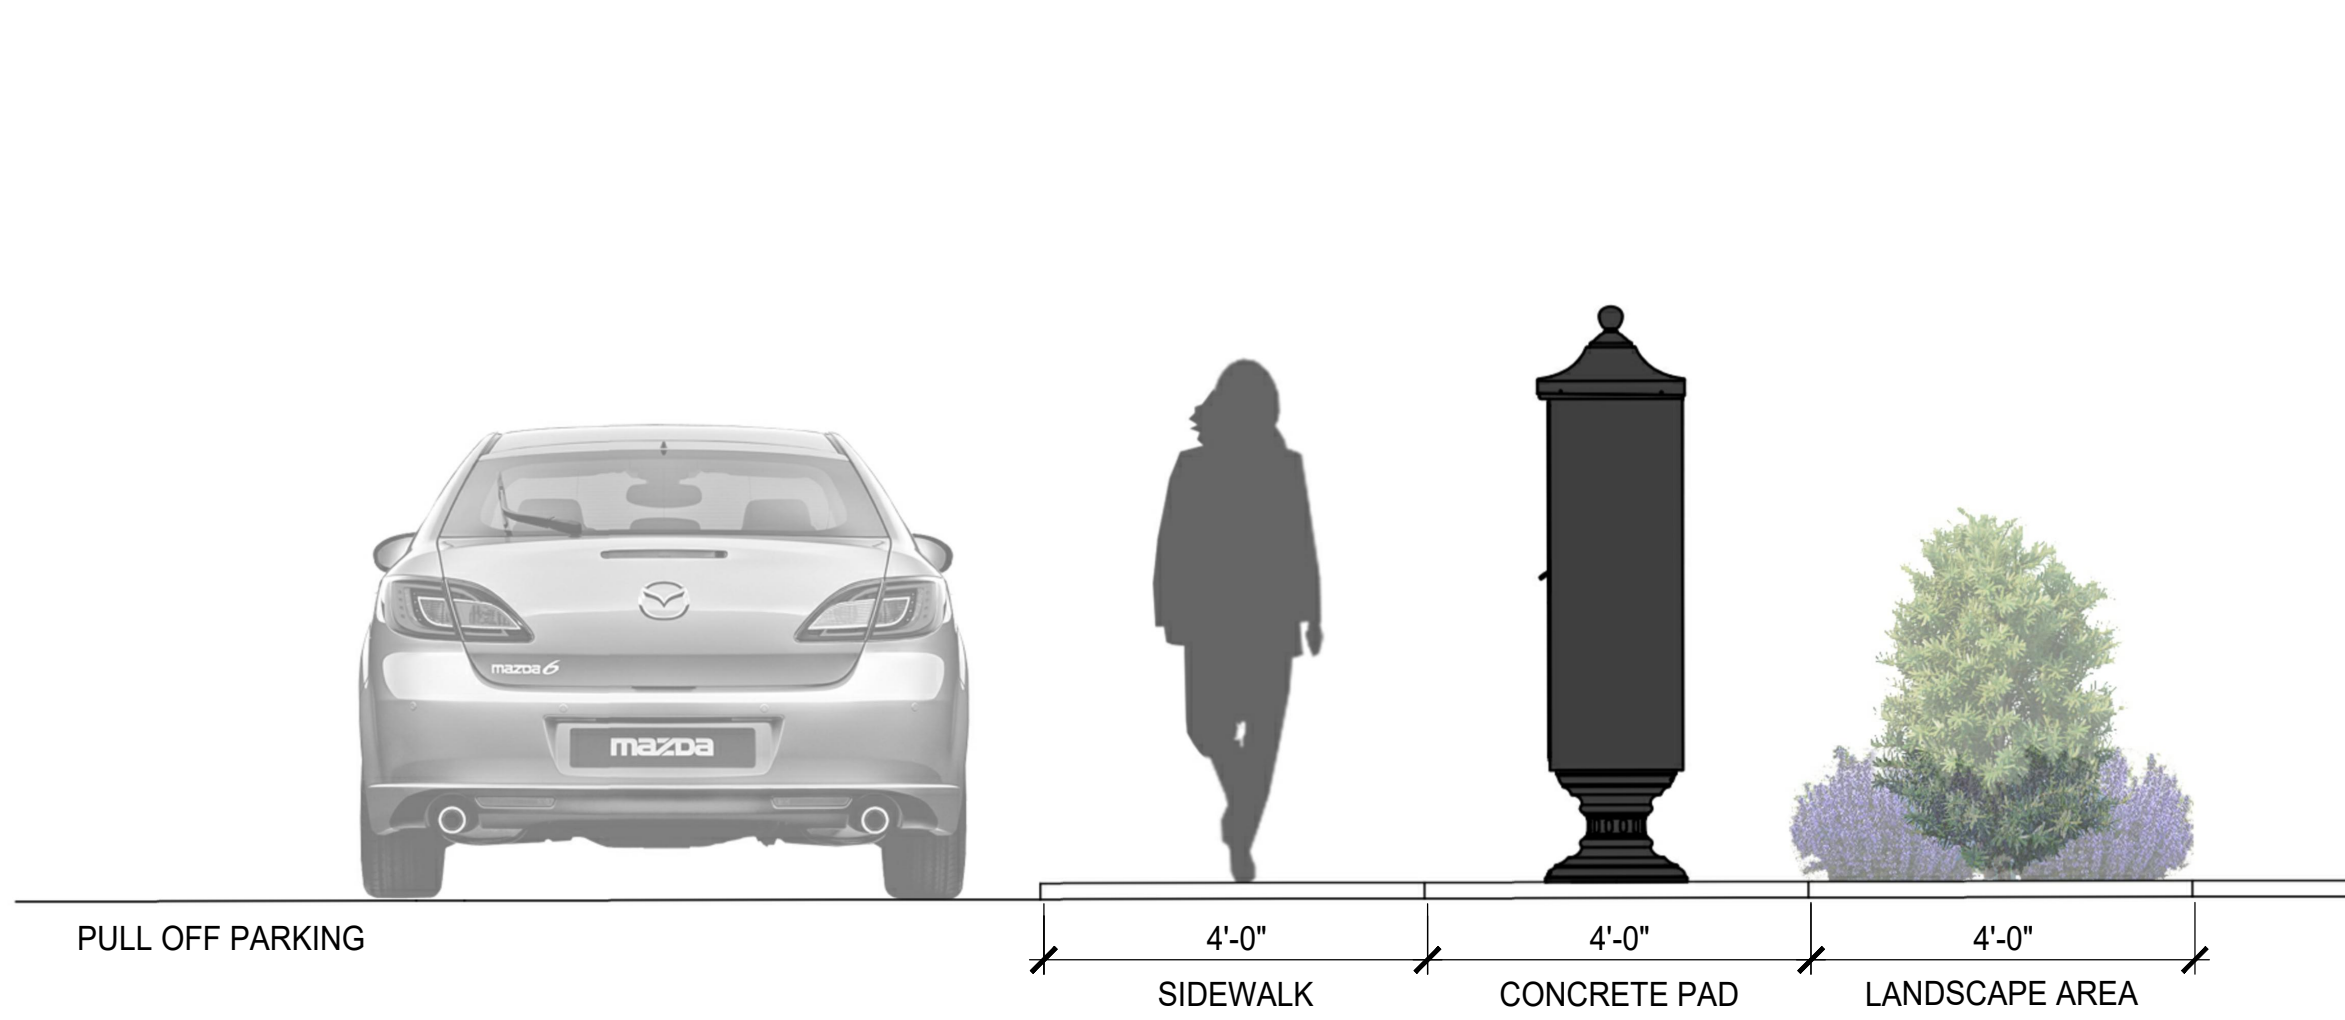


1 CLUSTER BOX UNIT SIDE ELEVATION

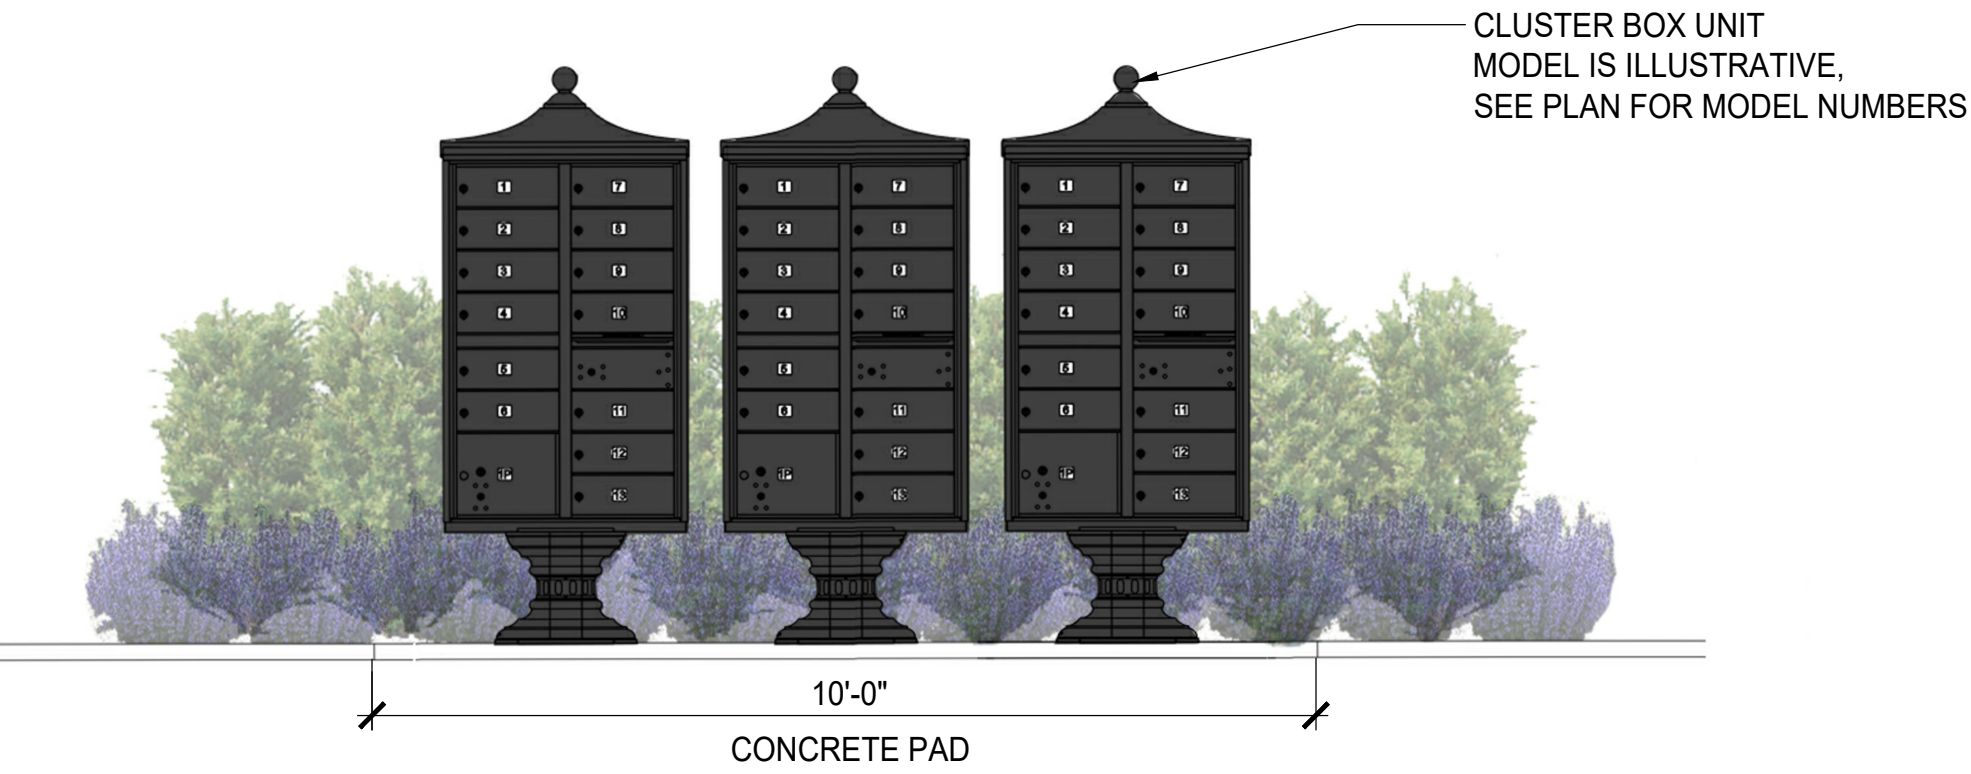

2 CLUSTER BOX UNIT ELEVATION

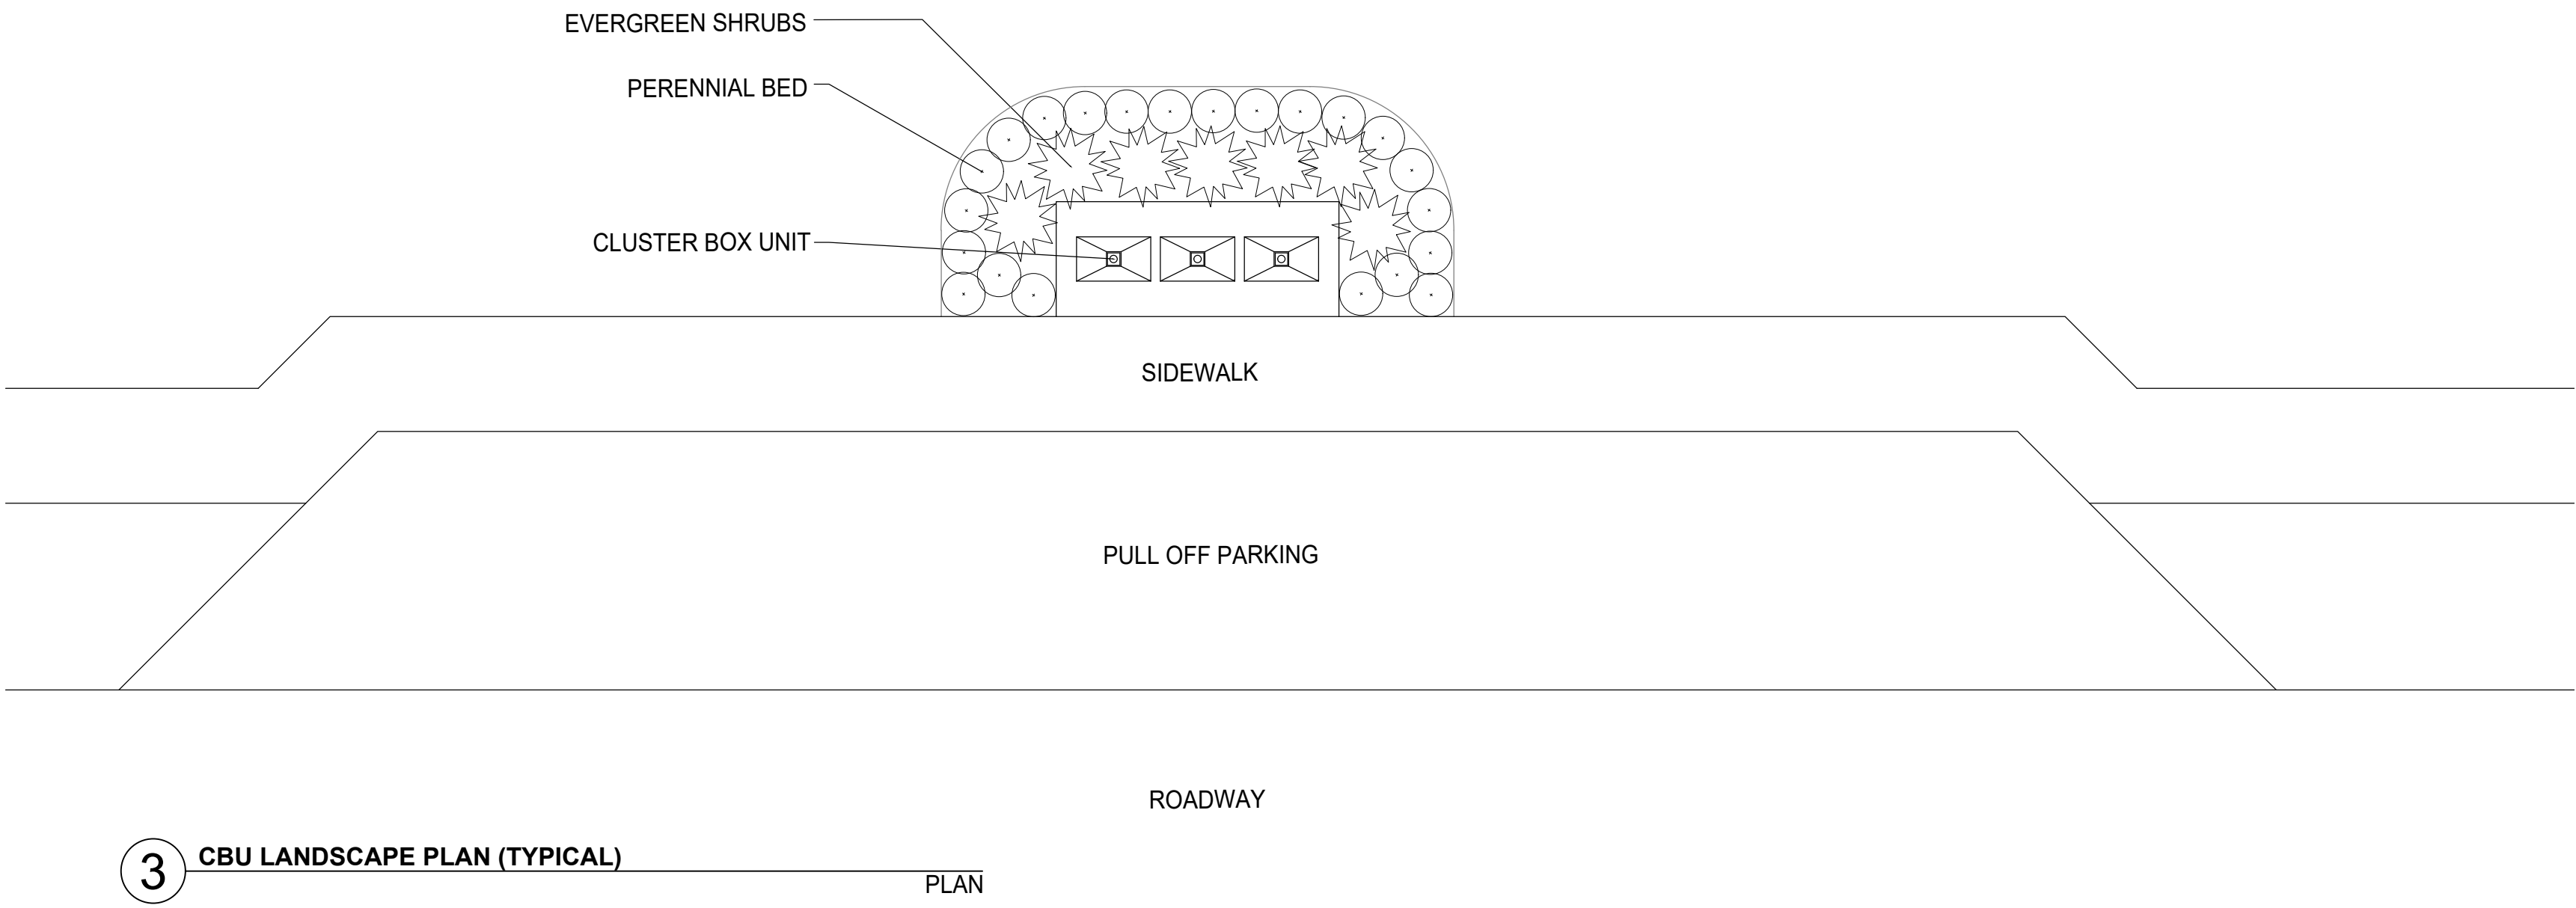

3 CBU LANDSCAPE PLAN (TYPICAL)

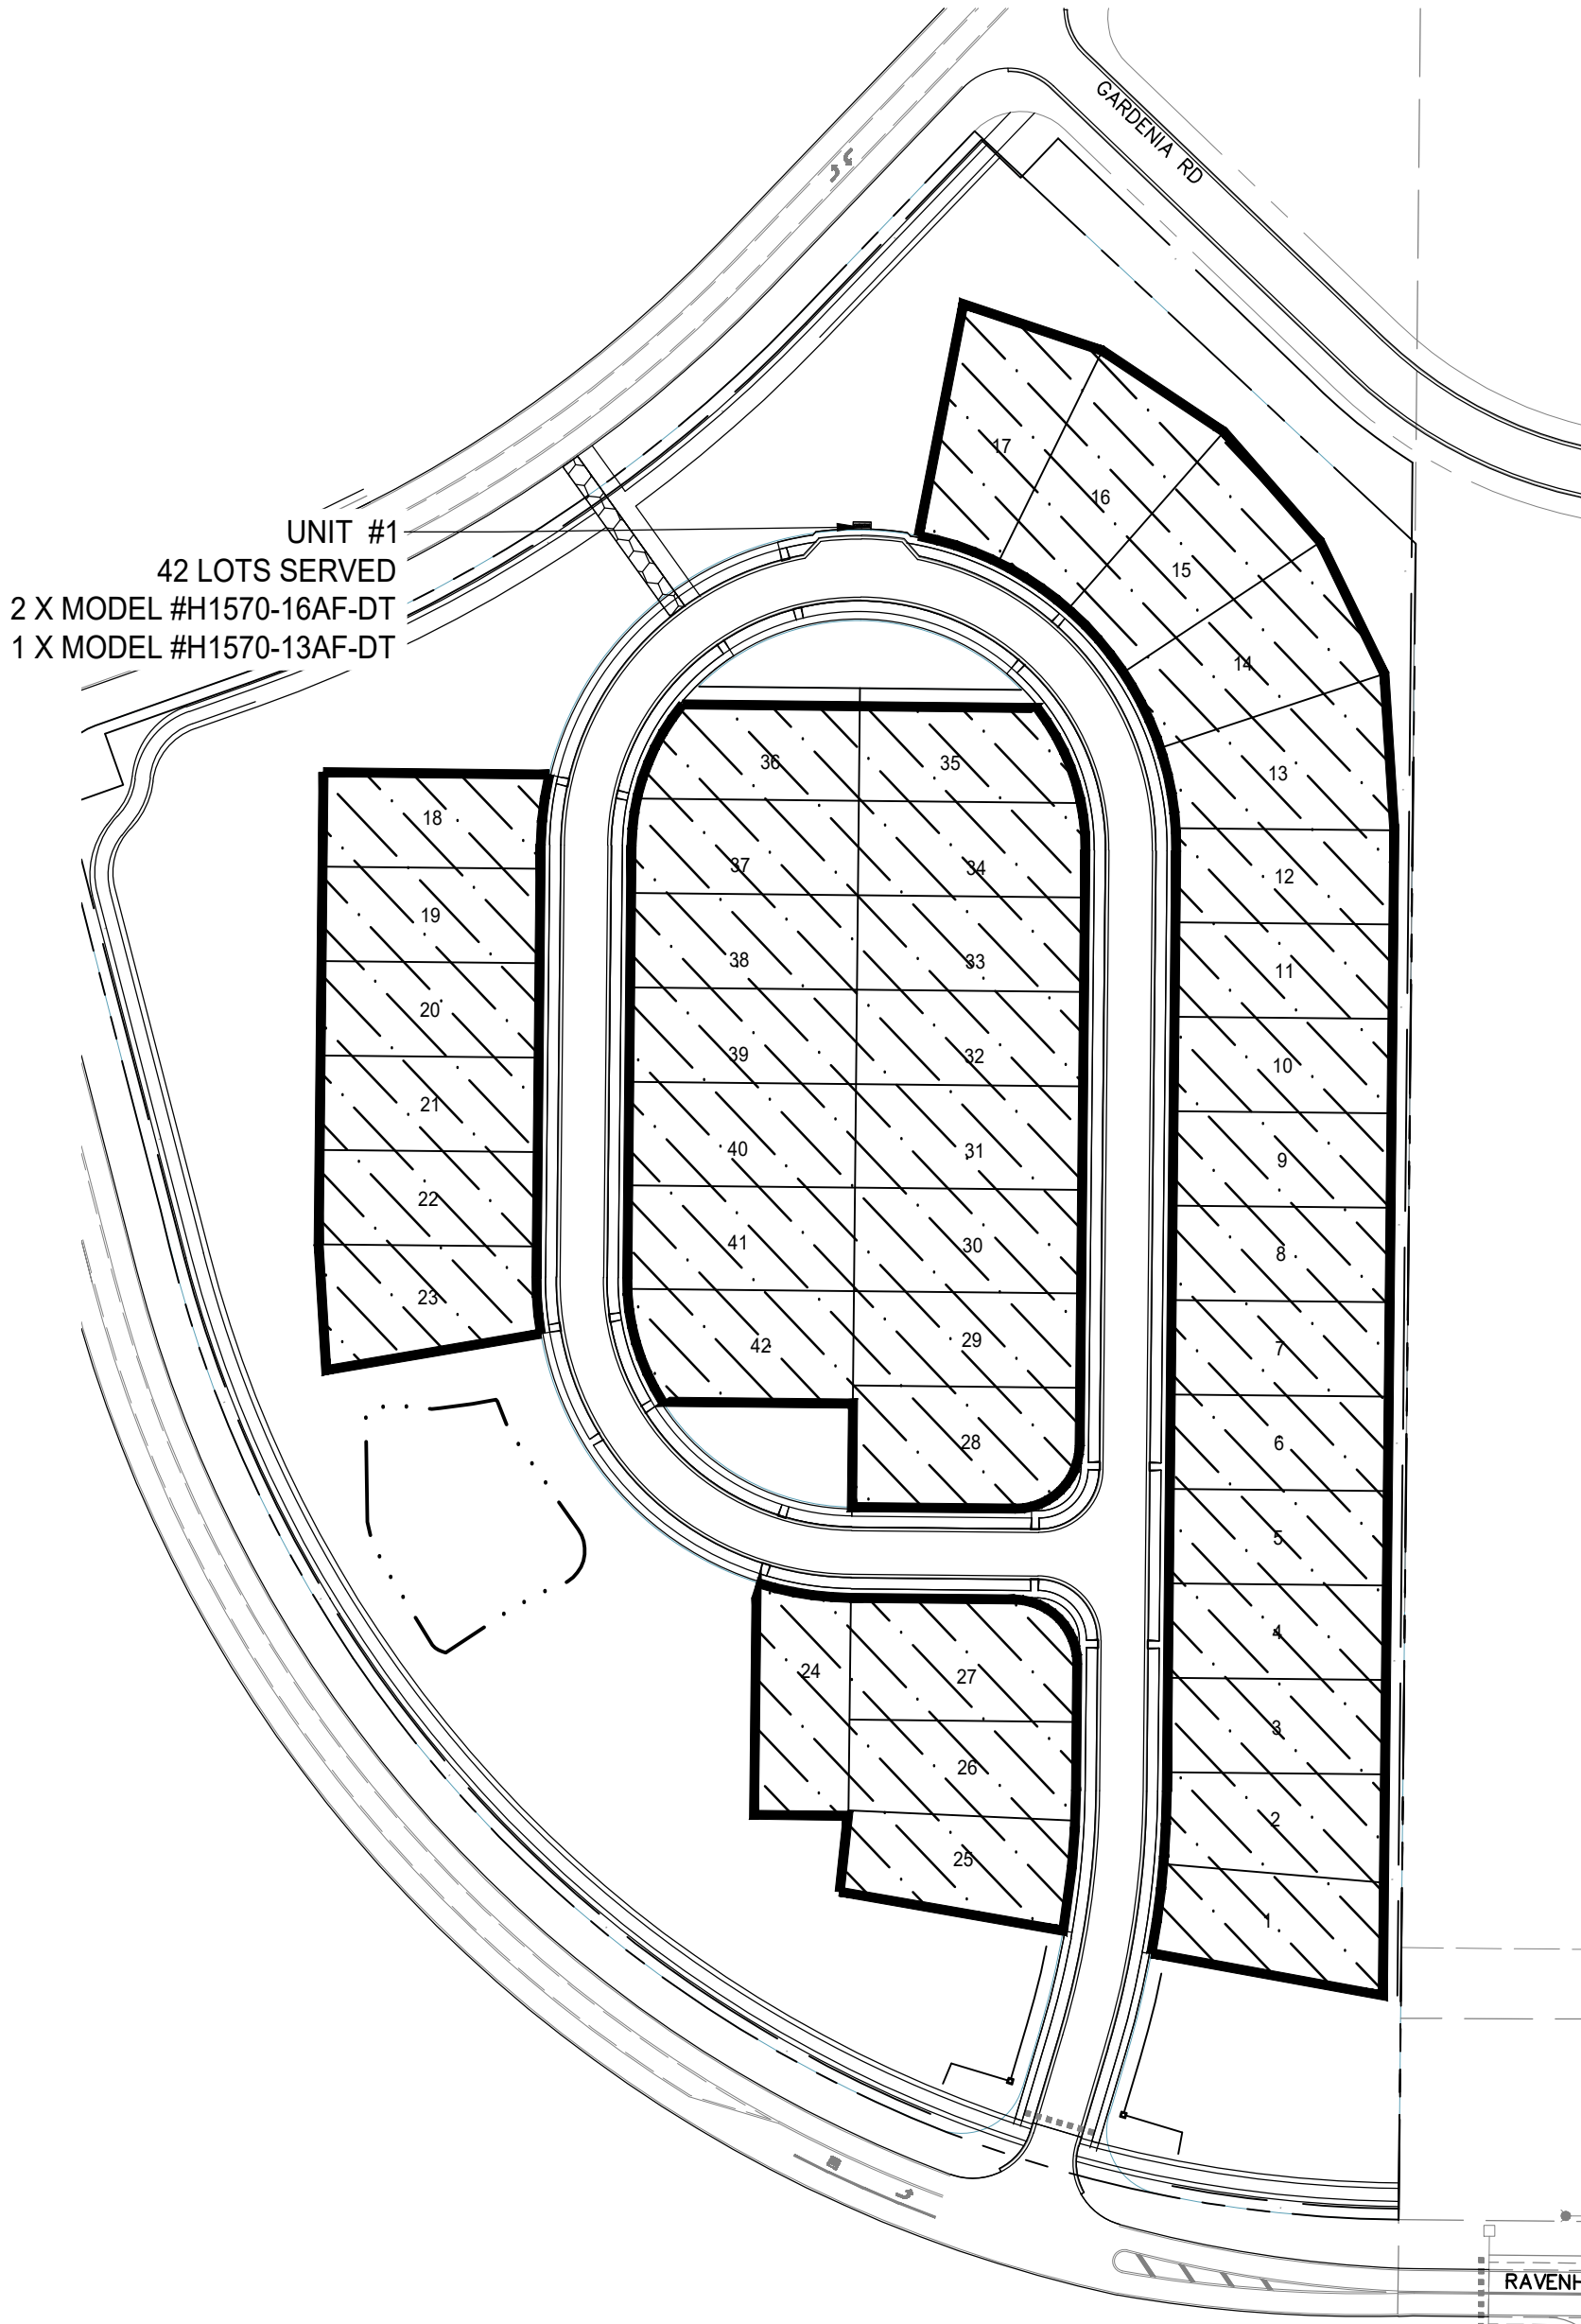

VN-9 CBU KEY

CBU #1



JEROME VILLAGE
FUTURE DEVELOPMENT

JEROME VILLAGE
MIDDLE SCHOOL

VN-9 RESIDENTIAL
+/- 13.53 AC
+/- 42 LOTS

STREET A

RAVENHILL PARKWAY

- LEGEND**
- cluster box unit
 - sidewalk
 - street tree
 - open space tree
 - ornamental tree
 - existing trees to remain
 - stone columns
 - fence
 - bike path

0' 60' 120' NORTH

JEROME VILLAGE

VN-9